


# CHICOPEE WATER DEPARTMENT

**NOTE: FOR SERVICES OVER 1" SEE DETAIL:  
"COPPER SERVICE (LARGER THAN 1")**

NOTE: All materials are subject to our approval and should meet Water Department Specifications as outlined in our "Construction Standards and Materials Specifications." i.e. Water Mains shall be class 52 ductile iron. All materials shall be new and of the type currently being used by the Chicopee Water Department;

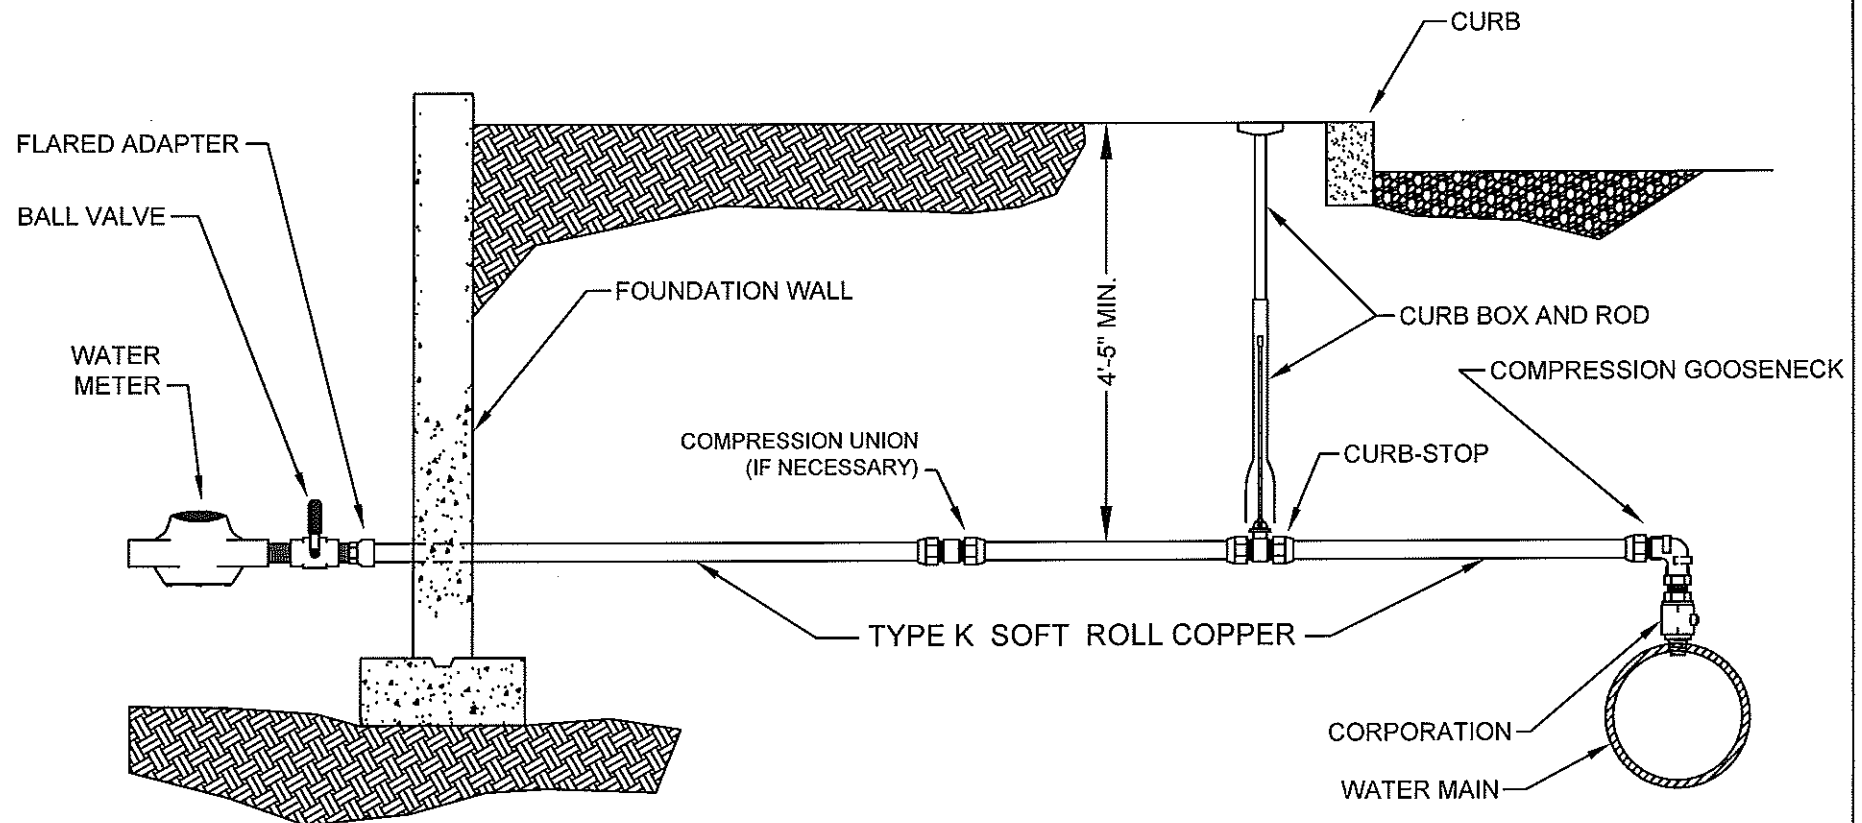


**TYPICAL COPPER SERVICE (1" OR 3/4")**  
SCALE: NTS

# CHICOPEE WATER DEPARTMENT

NOTE: RISERS MUST ENTER THE BUILDING NEAR AN OUTSIDE WALL. ENTERING IN THE MIDDLE OF THE BUILDING WILL NOT BE ALLOWED.

NOTE: All materials are subject to our approval and should meet Water Department Specifications as outlined in our "Construction Standards and Materials Specifications." i.e. Water Mains shall be class 52 ductile iron. All materials shall be new and of the type currently being used by the Chicopee Water Department;

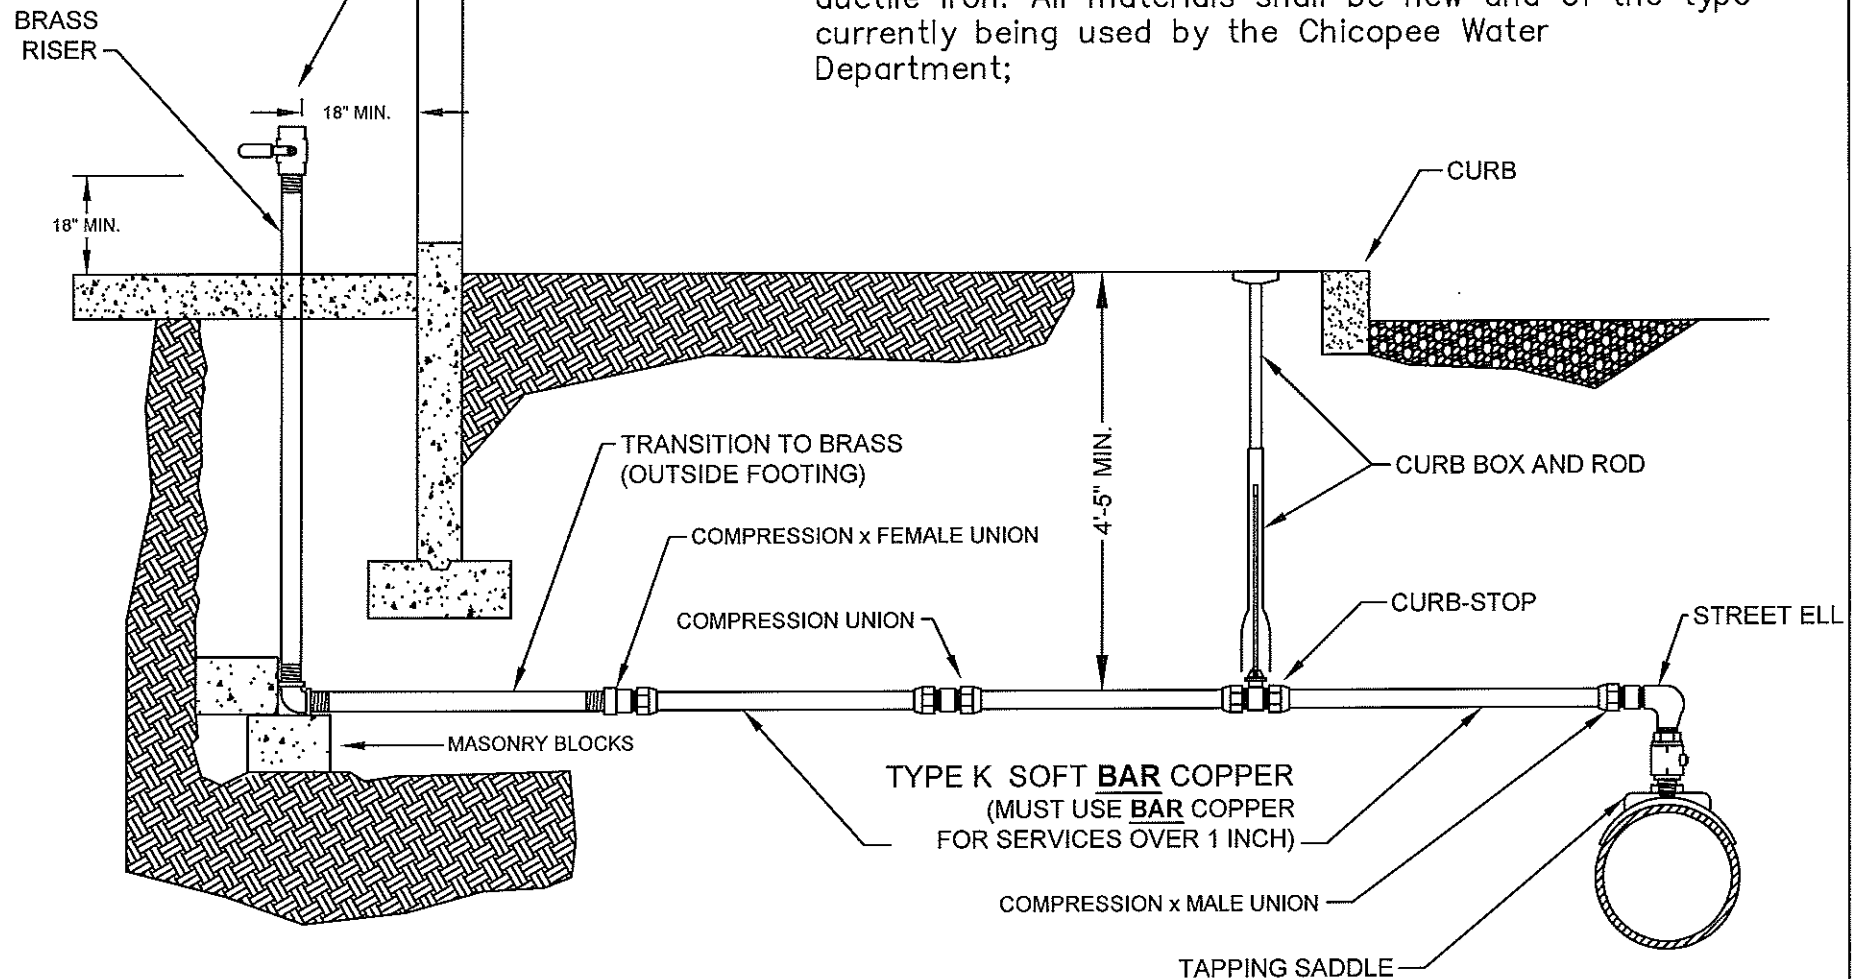


**TYPICAL COPPER SERVICE (LARGER THAN 1 INCH)**

SCALE: NTS

# CHICOPEE WATER DEPARTMENT

**NOTE: RISERS MUST ENTER THE BUILDING NEAR AN OUTSIDE WALL. ENTERING IN THE MIDDLE OF THE BUILDING WILL NOT BE ALLOWED.**

NOTE: All materials are subject to our approval and should meet Water Department Specifications as outlined in our "Construction Standards and Materials Specifications," i.e. Water Mains shall be class 52 ductile iron. All materials shall be new and of the type currently being used by the Chicopee Water Department;

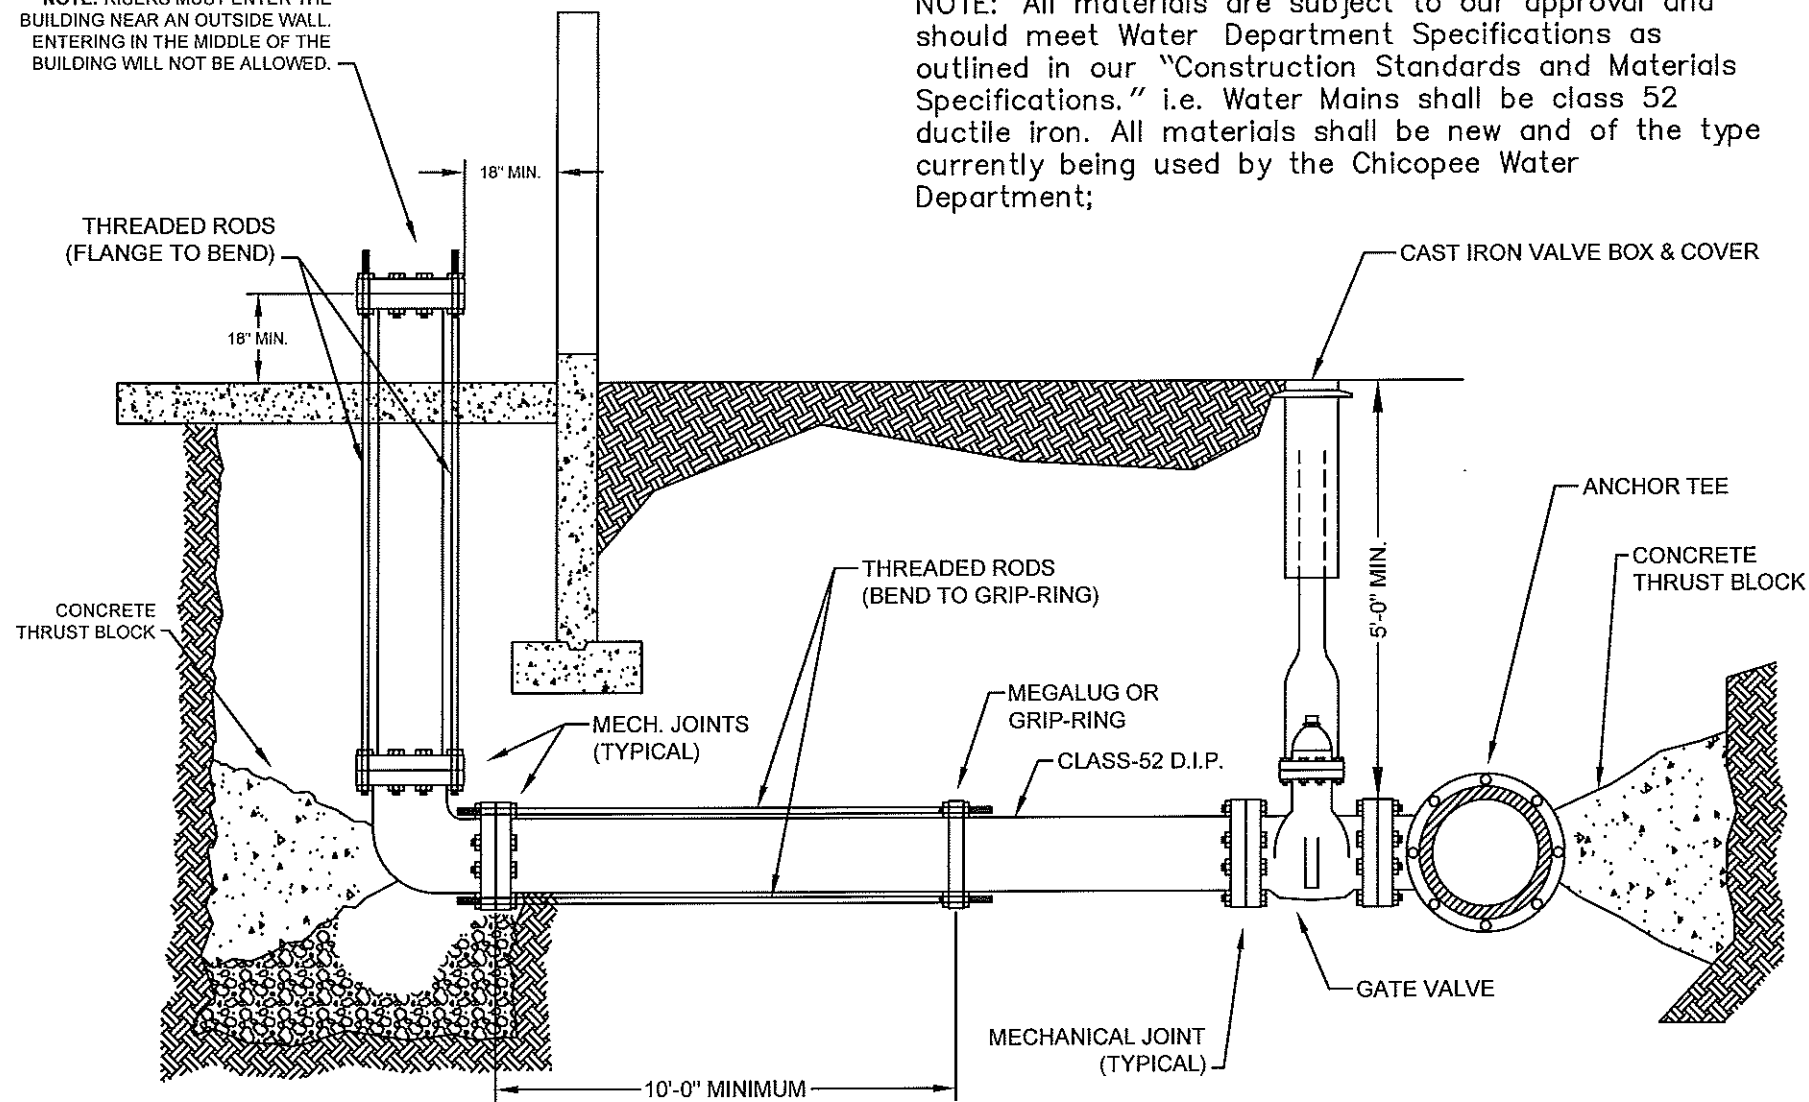


## TYPICAL DUCTILE IRON SERVICE

SCALE: NTS

2008 TJL

# CHICOPEE WATER DEPARTMENT

NOTE: All materials are subject to our approval and should meet Water Department Specifications as outlined in our "Construction Standards and Materials Specifications." i.e. Water Mains shall be class 52 ductile iron. All materials shall be new and of the type currently being used by the Chicopee Water Department;

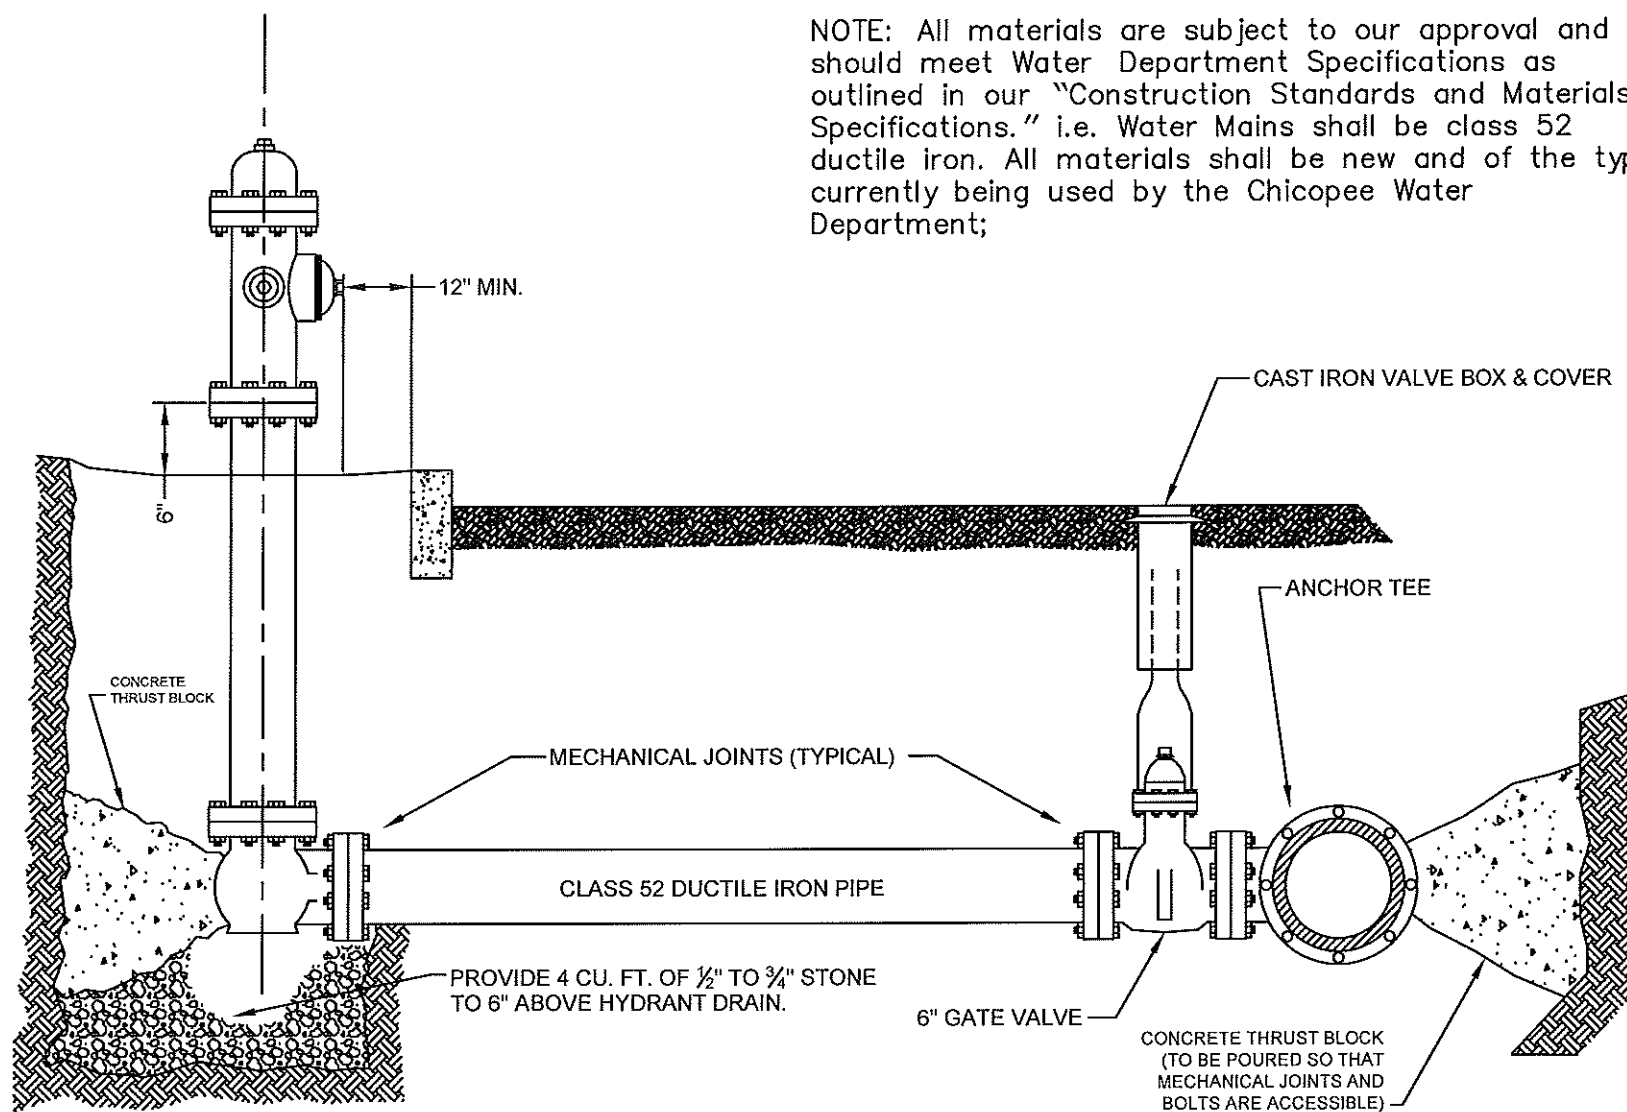

**TYPICAL FIRE HYDRANT CONNECTION**

SCALE: NTS